
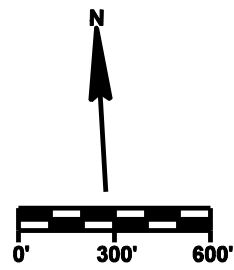


BURLINGTON BYPASS PROJECT - WEST HALF

CTH P/BROOKVIEW AVE/CTH P NE RAMP/CTH P SW RAMP/JW PETERS CONVEYOR BELT/JW PETERS ACCESS ROAD

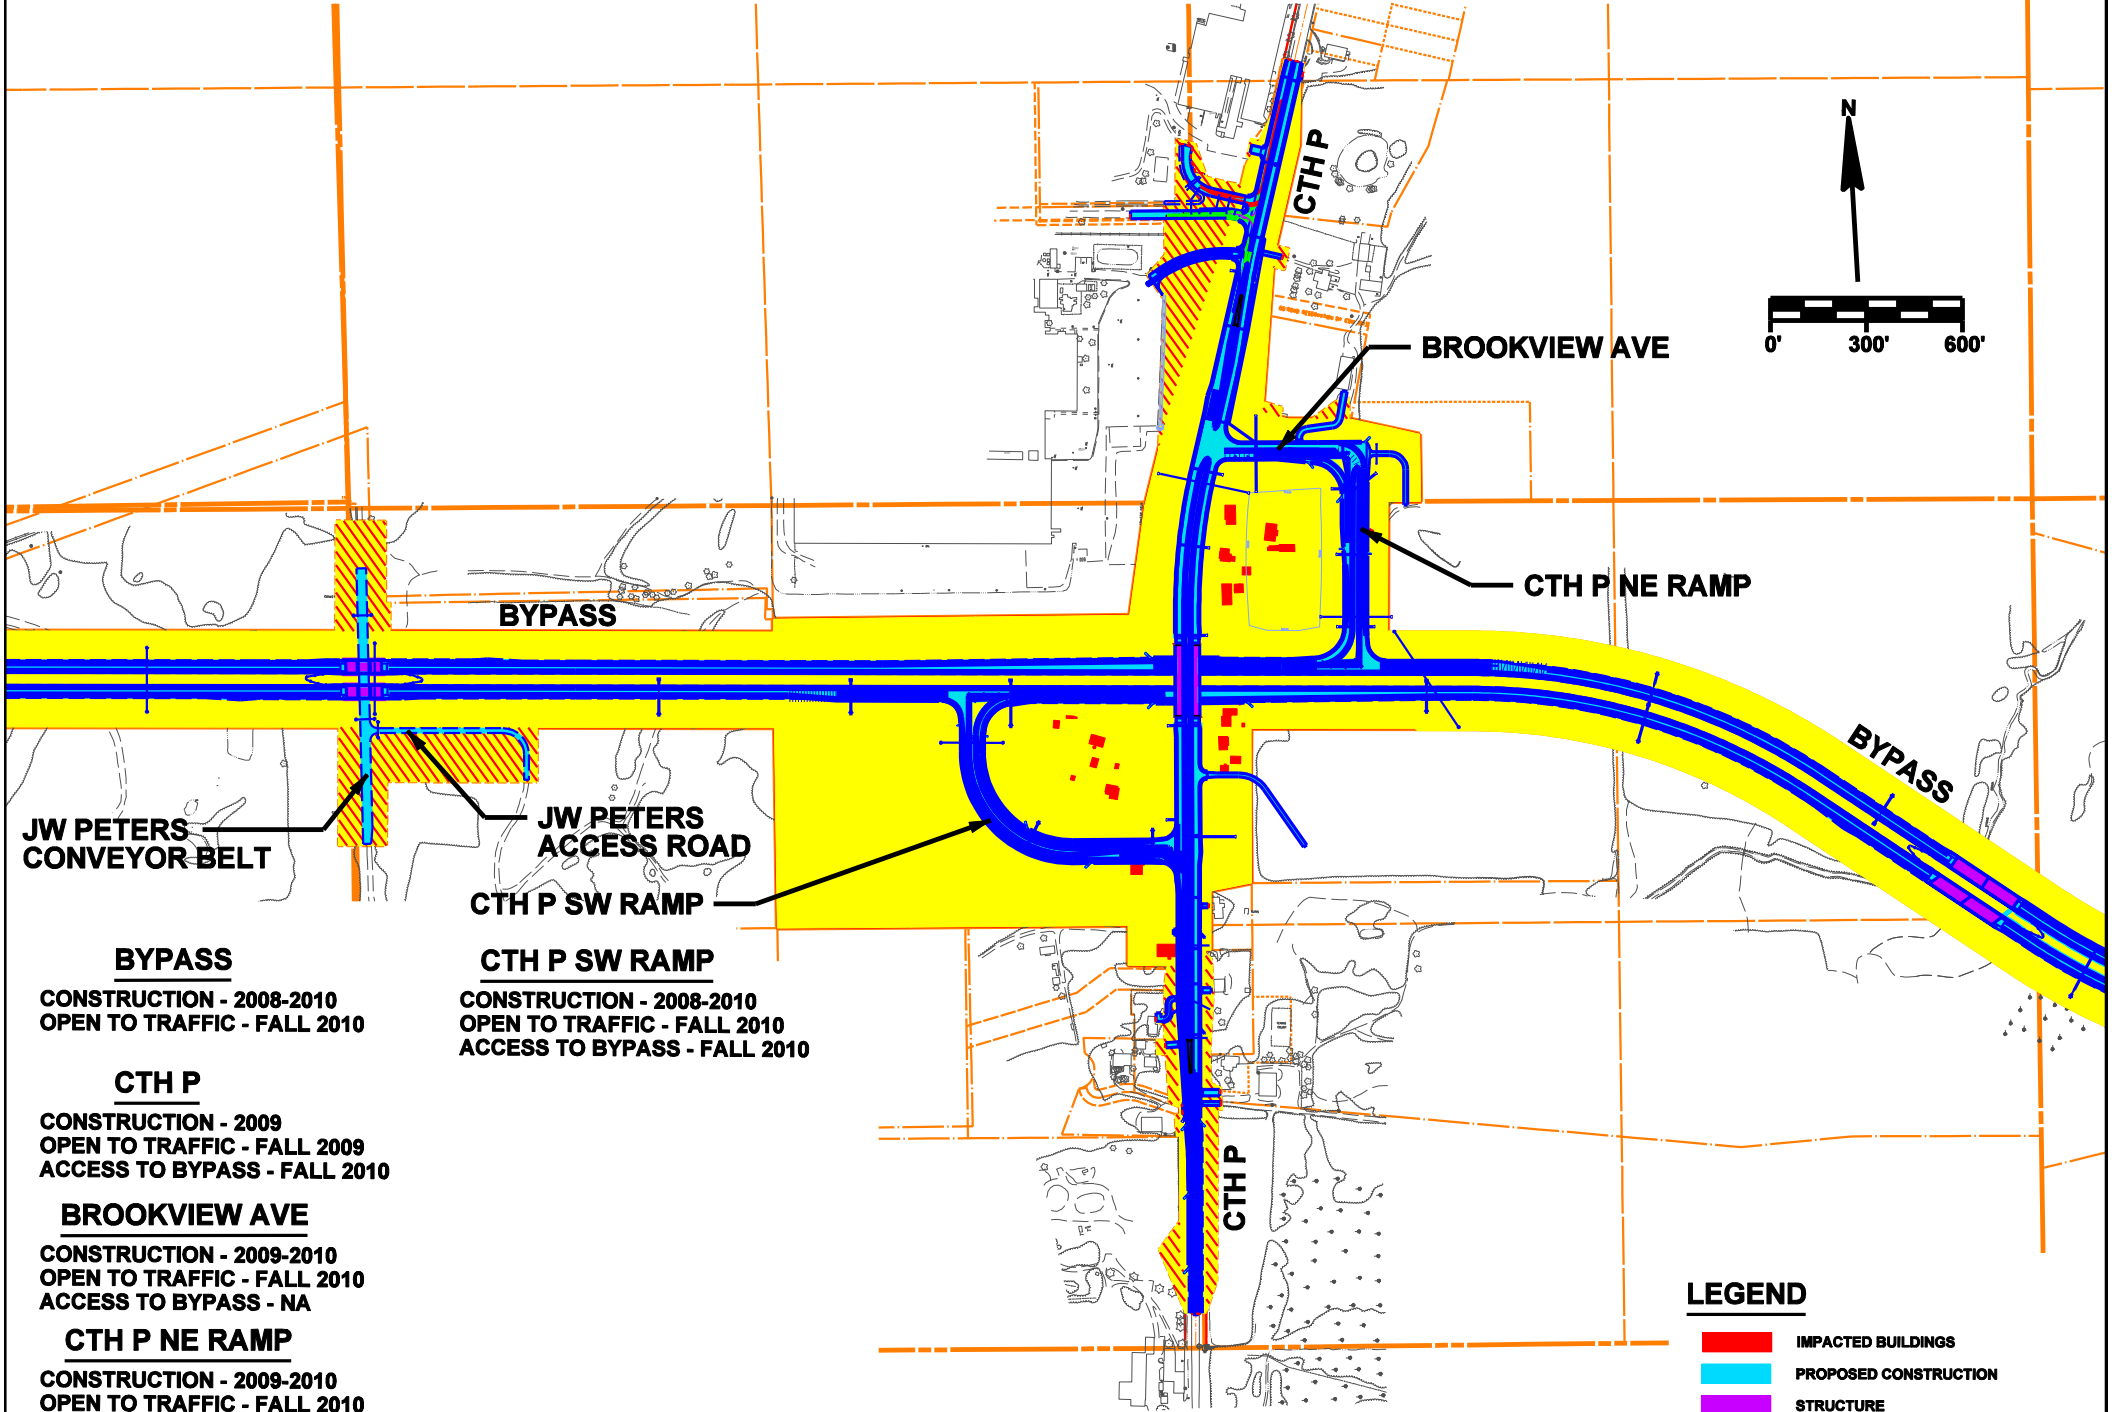

- BYPASS**
CONSTRUCTION - 2008-2010
OPEN TO TRAFFIC - FALL 2010

- CTH P**
CONSTRUCTION - 2009
OPEN TO TRAFFIC - FALL 2009
ACCESS TO BYPASS - FALL 2010

- BROOKVIEW AVE**
CONSTRUCTION - 2009-2010
OPEN TO TRAFFIC - FALL 2010
ACCESS TO BYPASS - NA

- CTH P NE RAMP**
CONSTRUCTION - 2009-2010
OPEN TO TRAFFIC - FALL 2010
ACCESS TO BYPASS - FALL 2010

- CTH P SW RAMP**
CONSTRUCTION - 2008-2010
OPEN TO TRAFFIC - FALL 2010
ACCESS TO BYPASS - FALL 2010

LEGEND

| | |
|--|----------------------------|
| | IMPACTED BUILDINGS |
| | PROPOSED CONSTRUCTION |
| | STRUCTURE |
| | RIGHT OF WAY |
| | TEMPORARY LIMITED EASEMENT |