
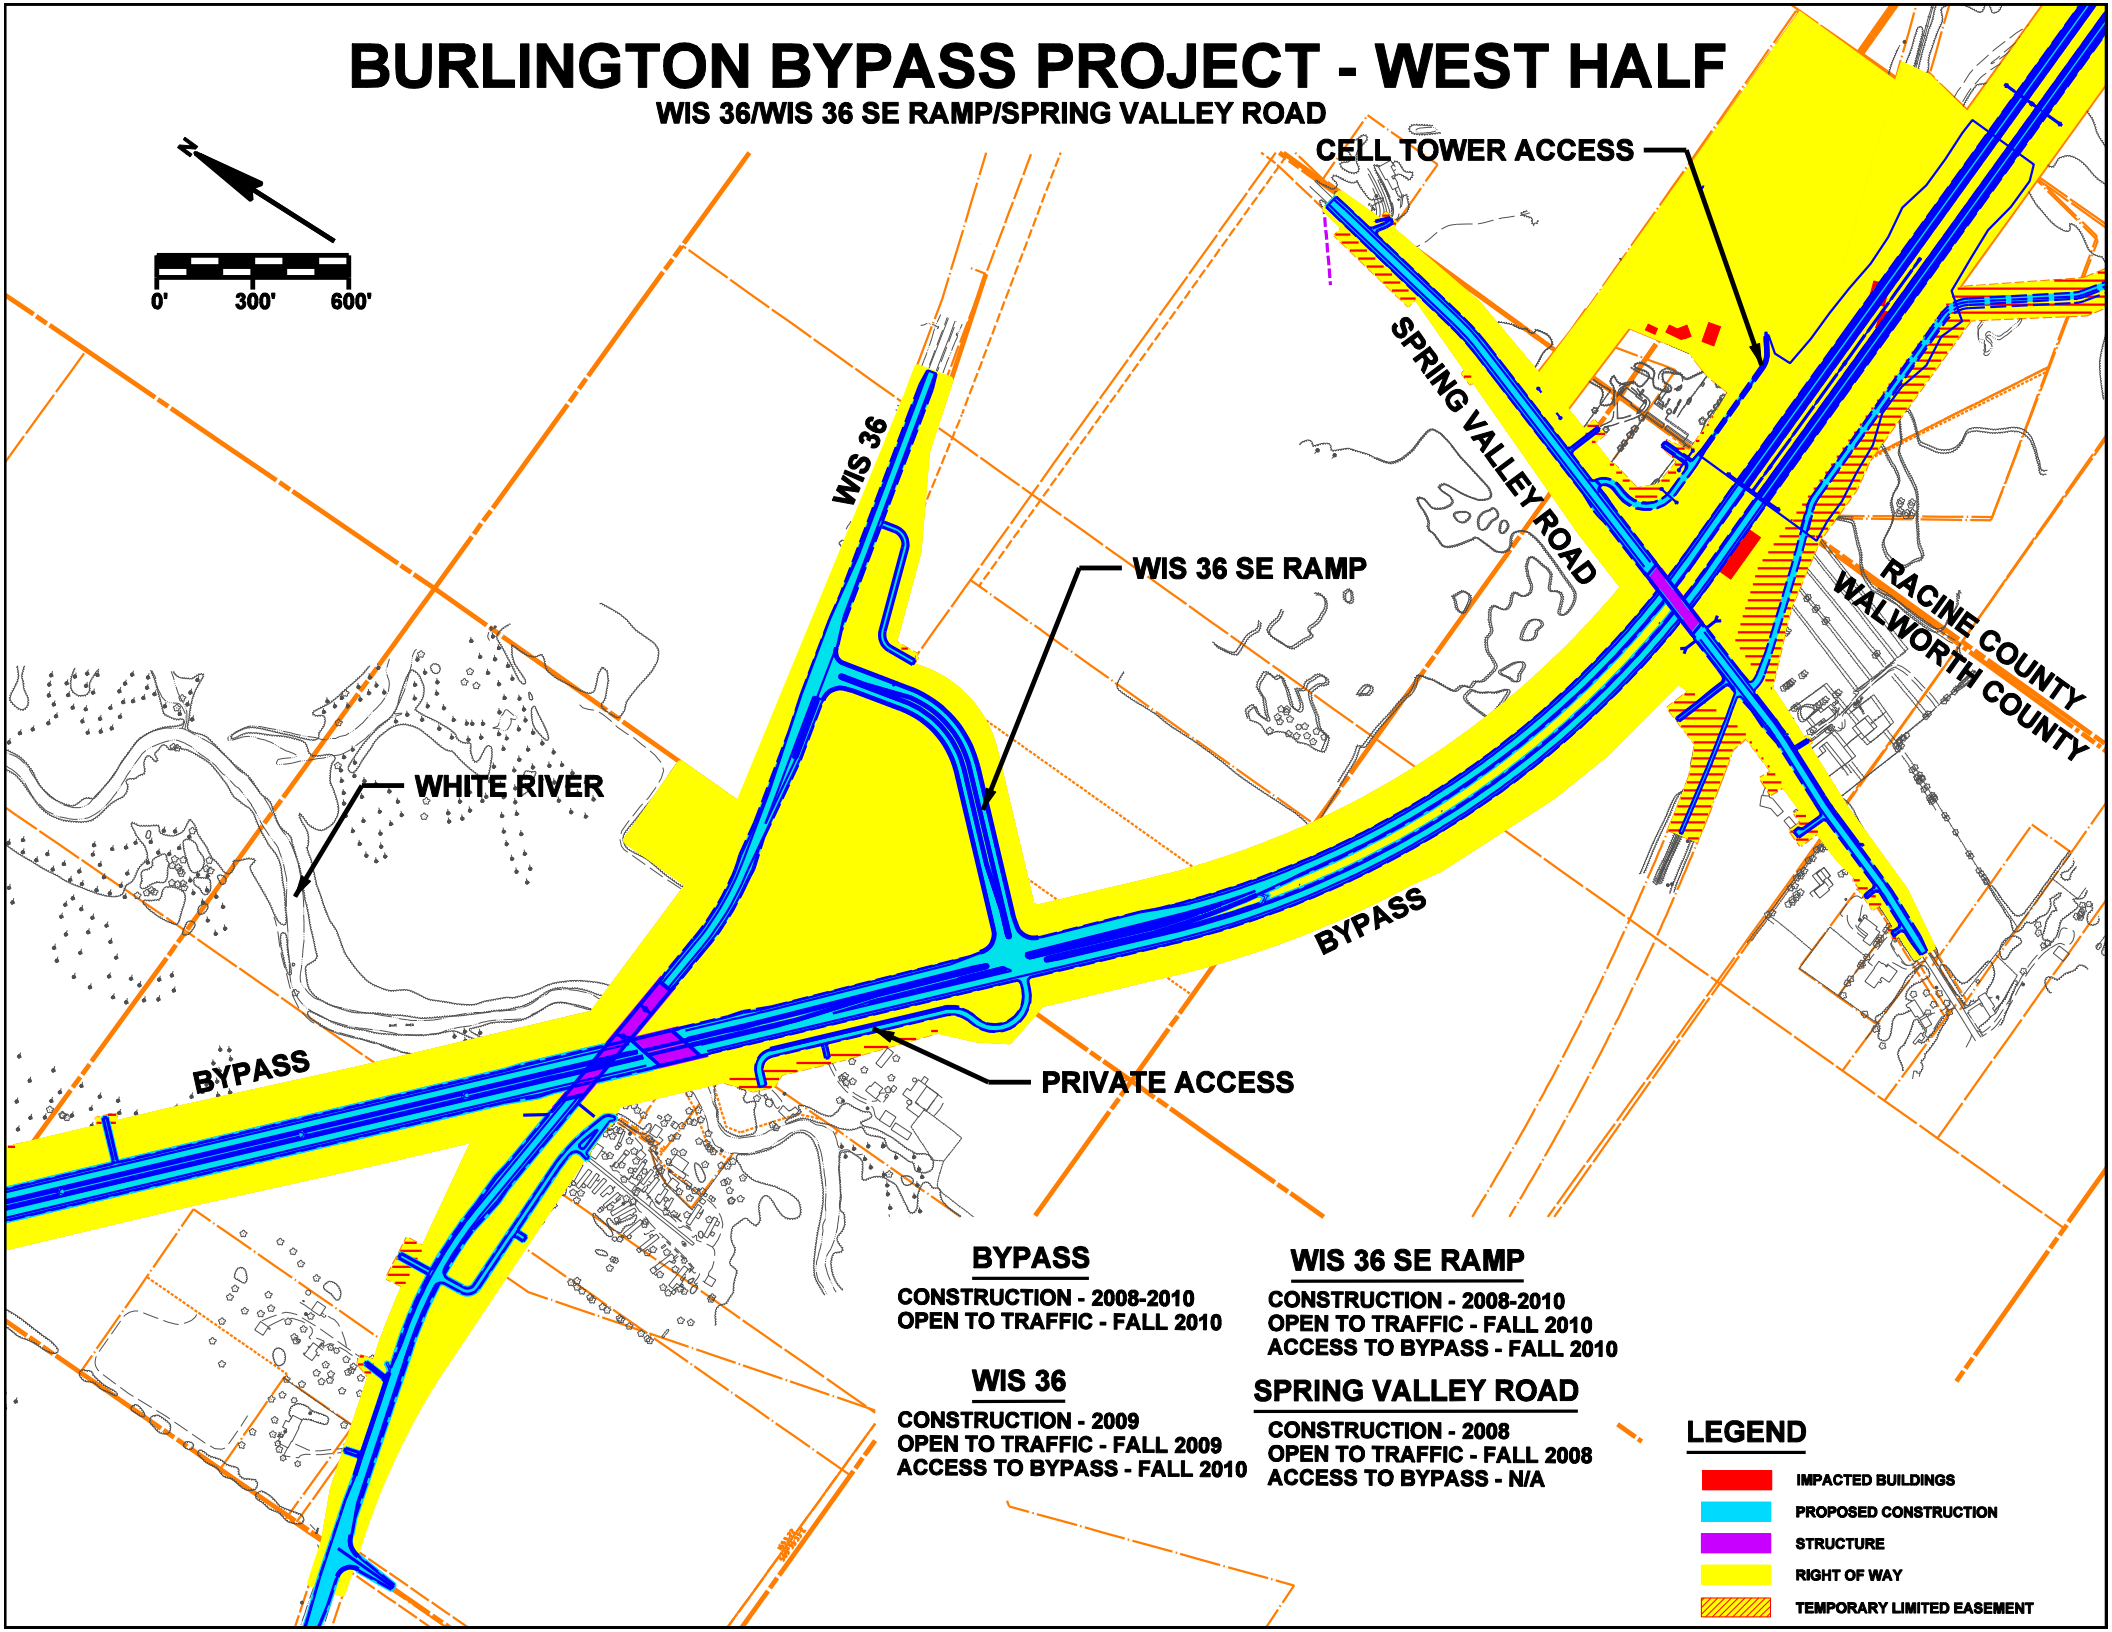


BURLINGTON BYPASS PROJECT - WEST HALF

WIS 36/WIS 36 SE RAMP/SPRING VALLEY ROAD

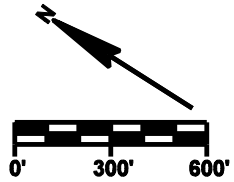

BYPASS

CONSTRUCTION - 2008-2010
OPEN TO TRAFFIC - FALL 2010

WIS 36

CONSTRUCTION - 2009
OPEN TO TRAFFIC - FALL 2009
ACCESS TO BYPASS - FALL 2010

WIS 36 SE RAMP

CONSTRUCTION - 2008-2010
OPEN TO TRAFFIC - FALL 2010
ACCESS TO BYPASS - FALL 2010

SPRING VALLEY ROAD

CONSTRUCTION - 2008
OPEN TO TRAFFIC - FALL 2008
ACCESS TO BYPASS - N/A

LEGEND

- IMPACTED BUILDINGS
- PROPOSED CONSTRUCTION
- STRUCTURE
- RIGHT OF WAY
- TEMPORARY LIMITED EASEMENT