

# BURLINGTON BYPASS PROJECT - WEST HALF



## YAHNKE ROAD

### BYPASS

CONSTRUCTION - 2008-2010  
OPEN TO TRAFFIC - FALL 2010

### YAHNKE ROAD

CONSTRUCTION - 2008  
OPEN TO TRAFFIC - FALL 2008  
ACCESS TO BYPASS - FALL 2010

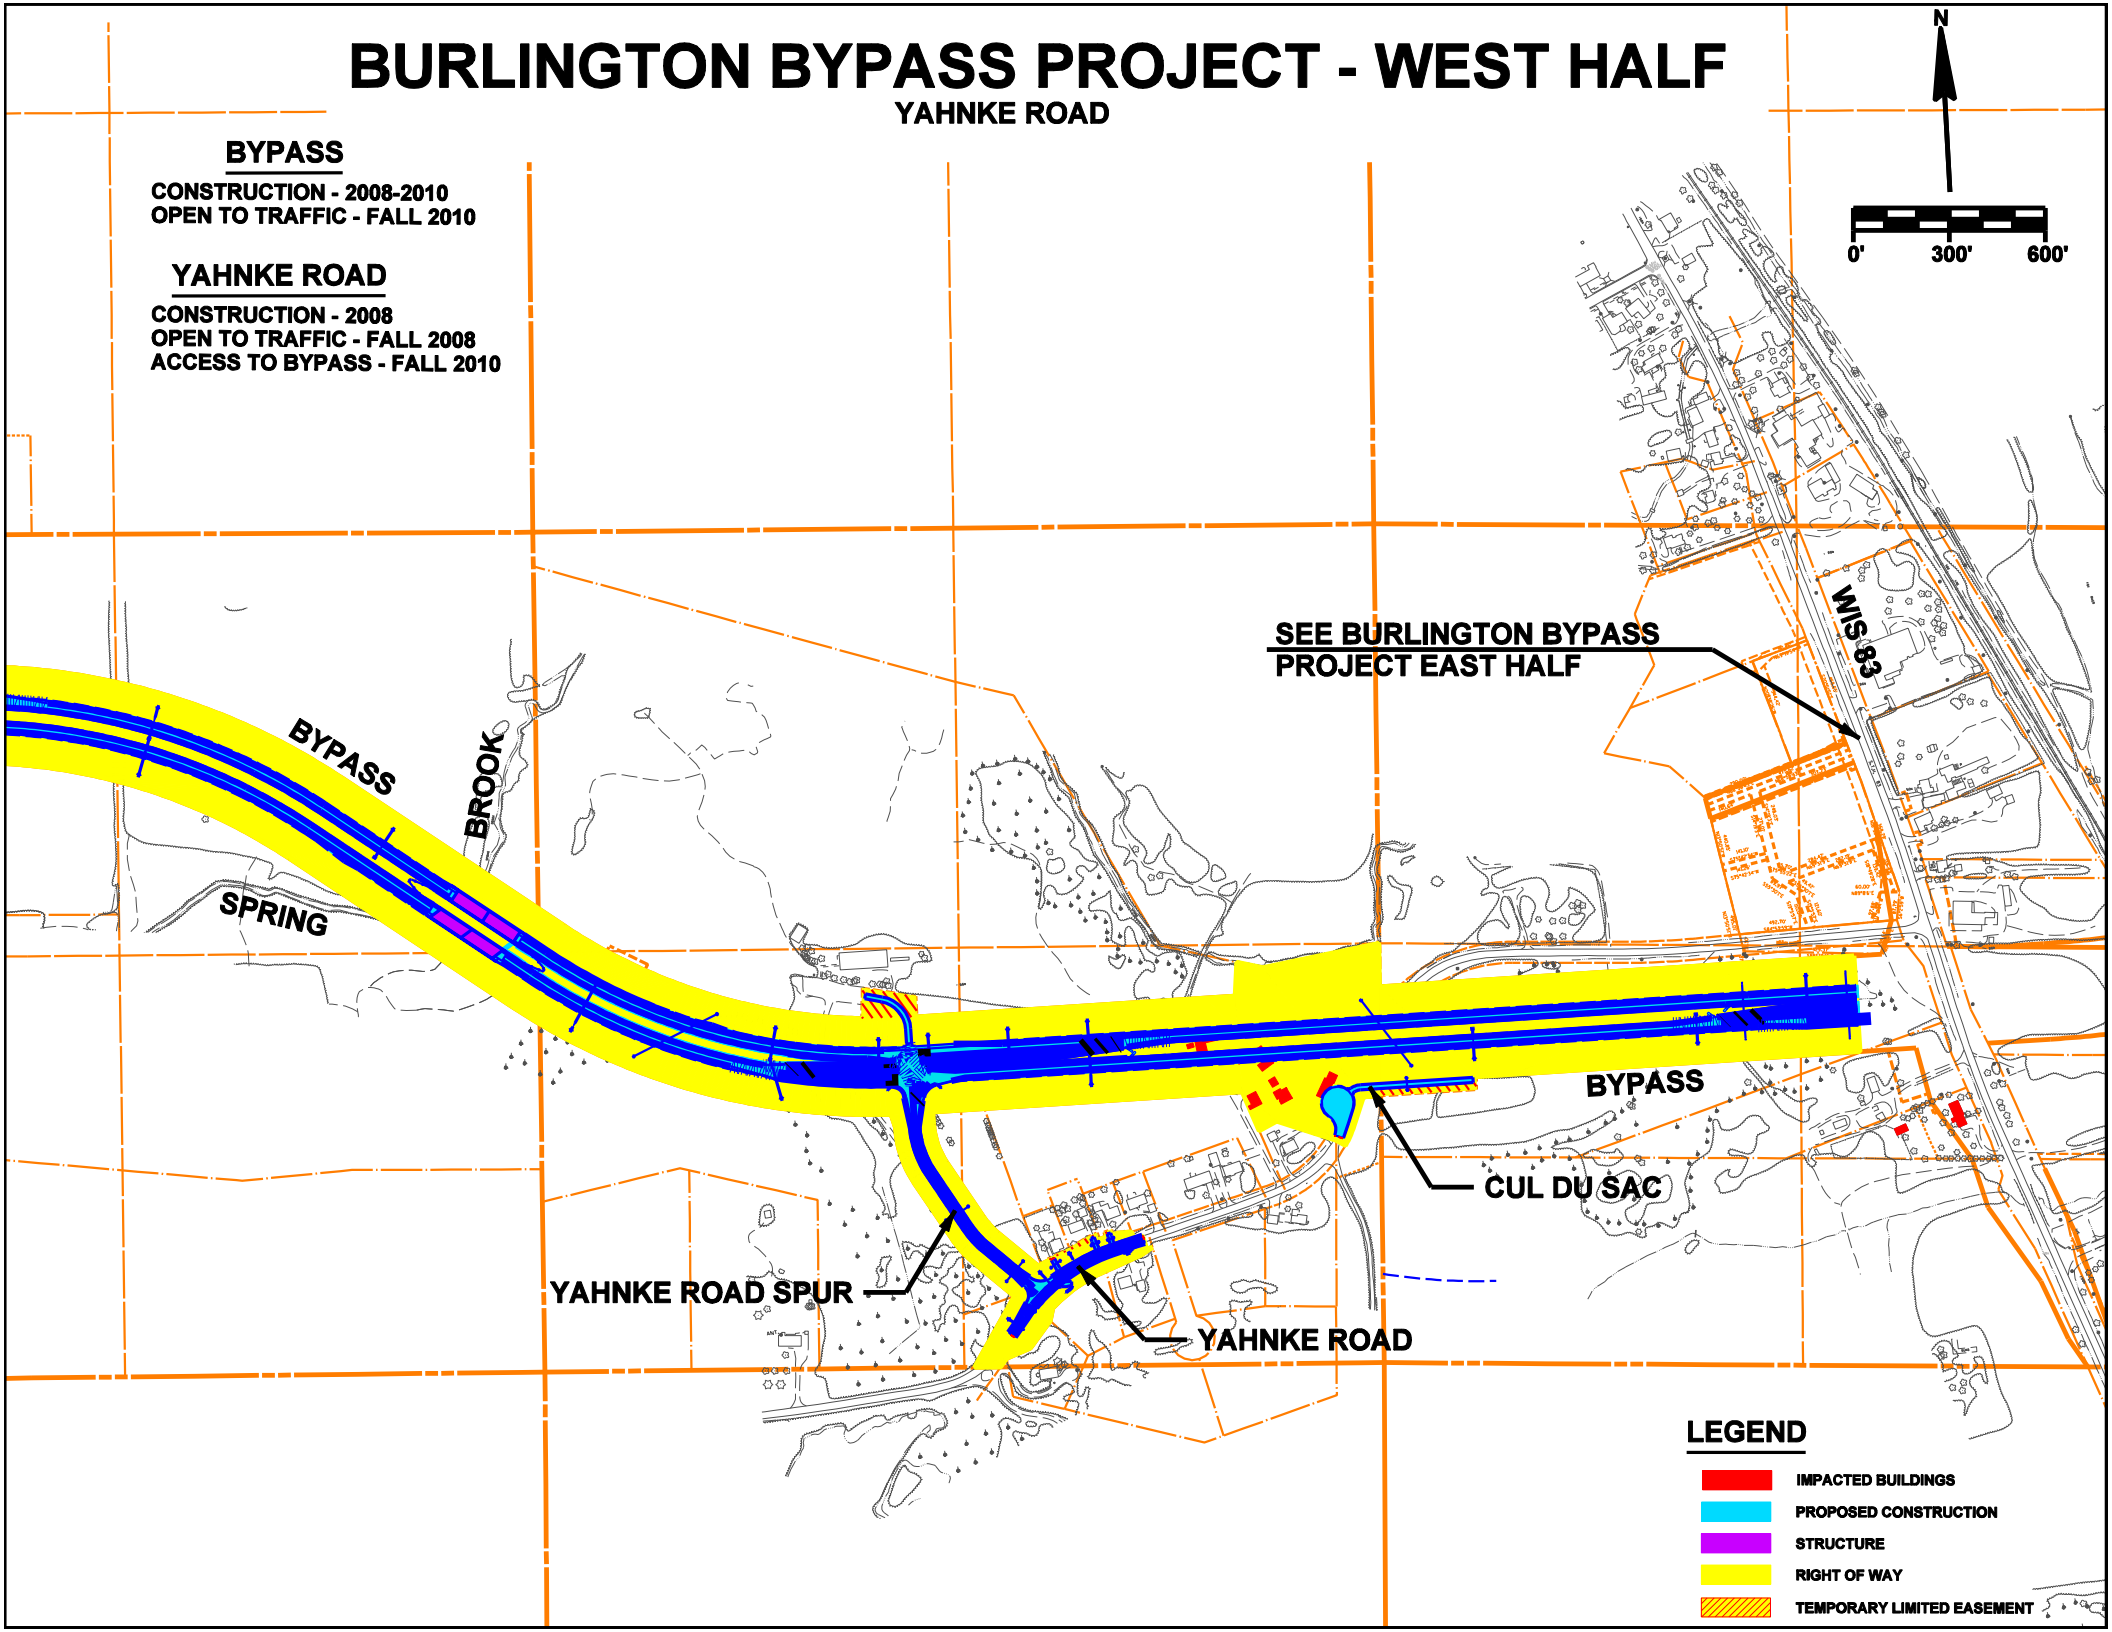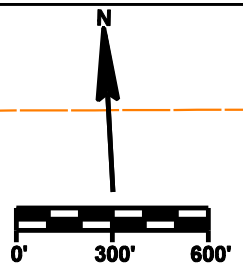

**SEE BURLINGTON BYPASS  
PROJECT EAST HALF**

**BYPASS**

**BROOK**

**SPRING**

**MISSISSIPPI**

**BYPASS**

**CUL DU SAC**

**YAHNKE ROAD SPUR**

**YAHNKE ROAD**

### LEGEND

- IMPACTED BUILDINGS
- PROPOSED CONSTRUCTION
- STRUCTURE
- RIGHT OF WAY
- TEMPORARY LIMITED EASEMENT