



# SEGMENT 3


## EXISTING & PROPOSED TYPICAL SECTIONS

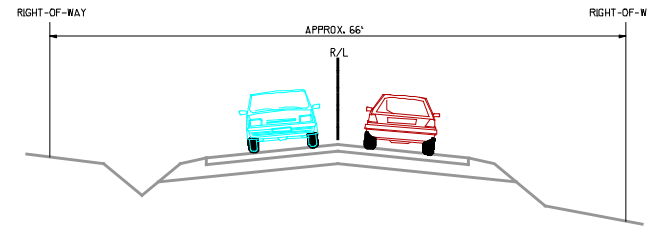

**EXISTING SECTION**

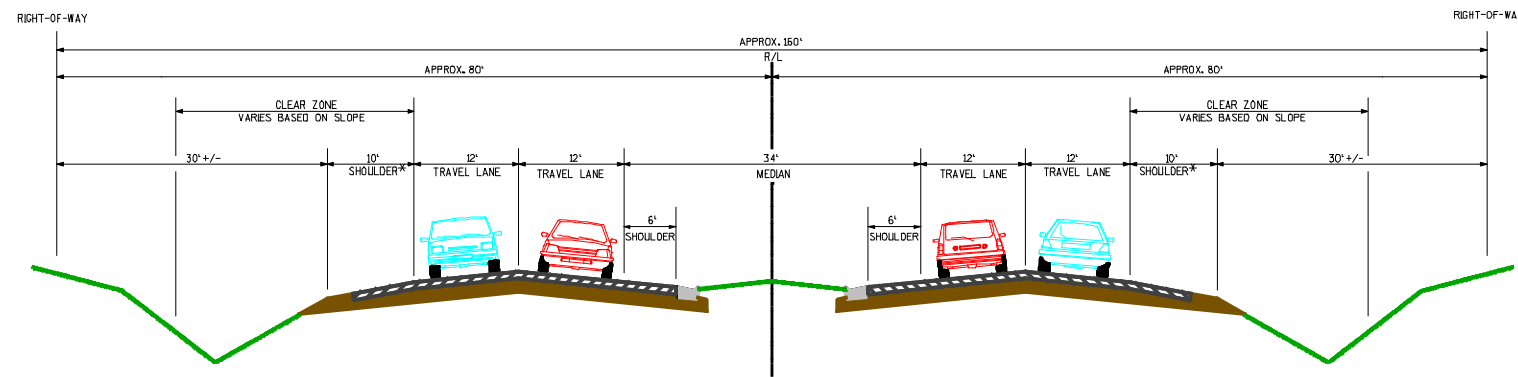

**PROPOSED SECTION  
SIGNALIZED INTERSECTION ALTERNATIVE**

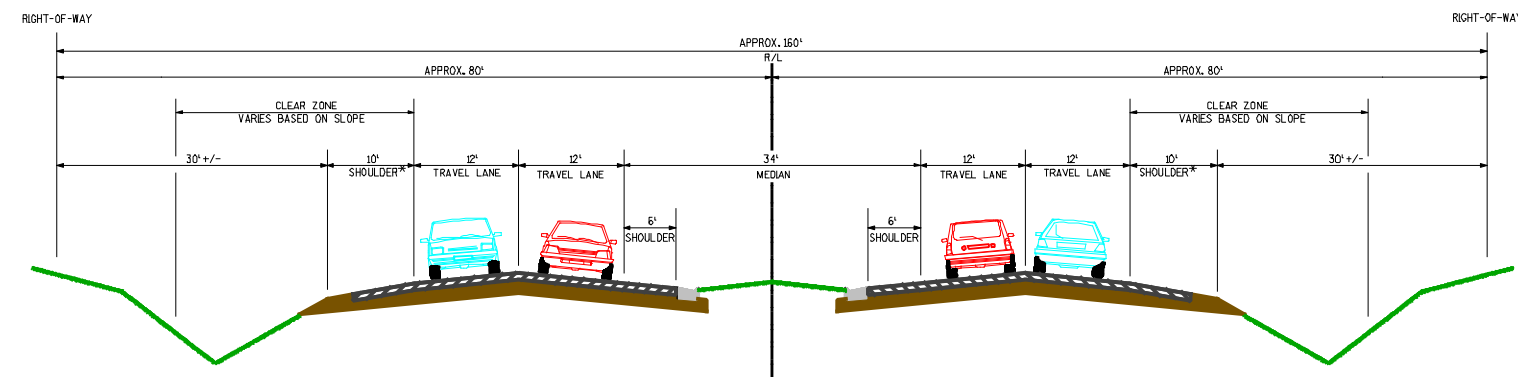

**PROPOSED SECTION  
ROUNDBOUT ALTERNATIVE**