


SEGMENT 2 COUNTY F (NORTH) TO COUNTY F (SOUTH)

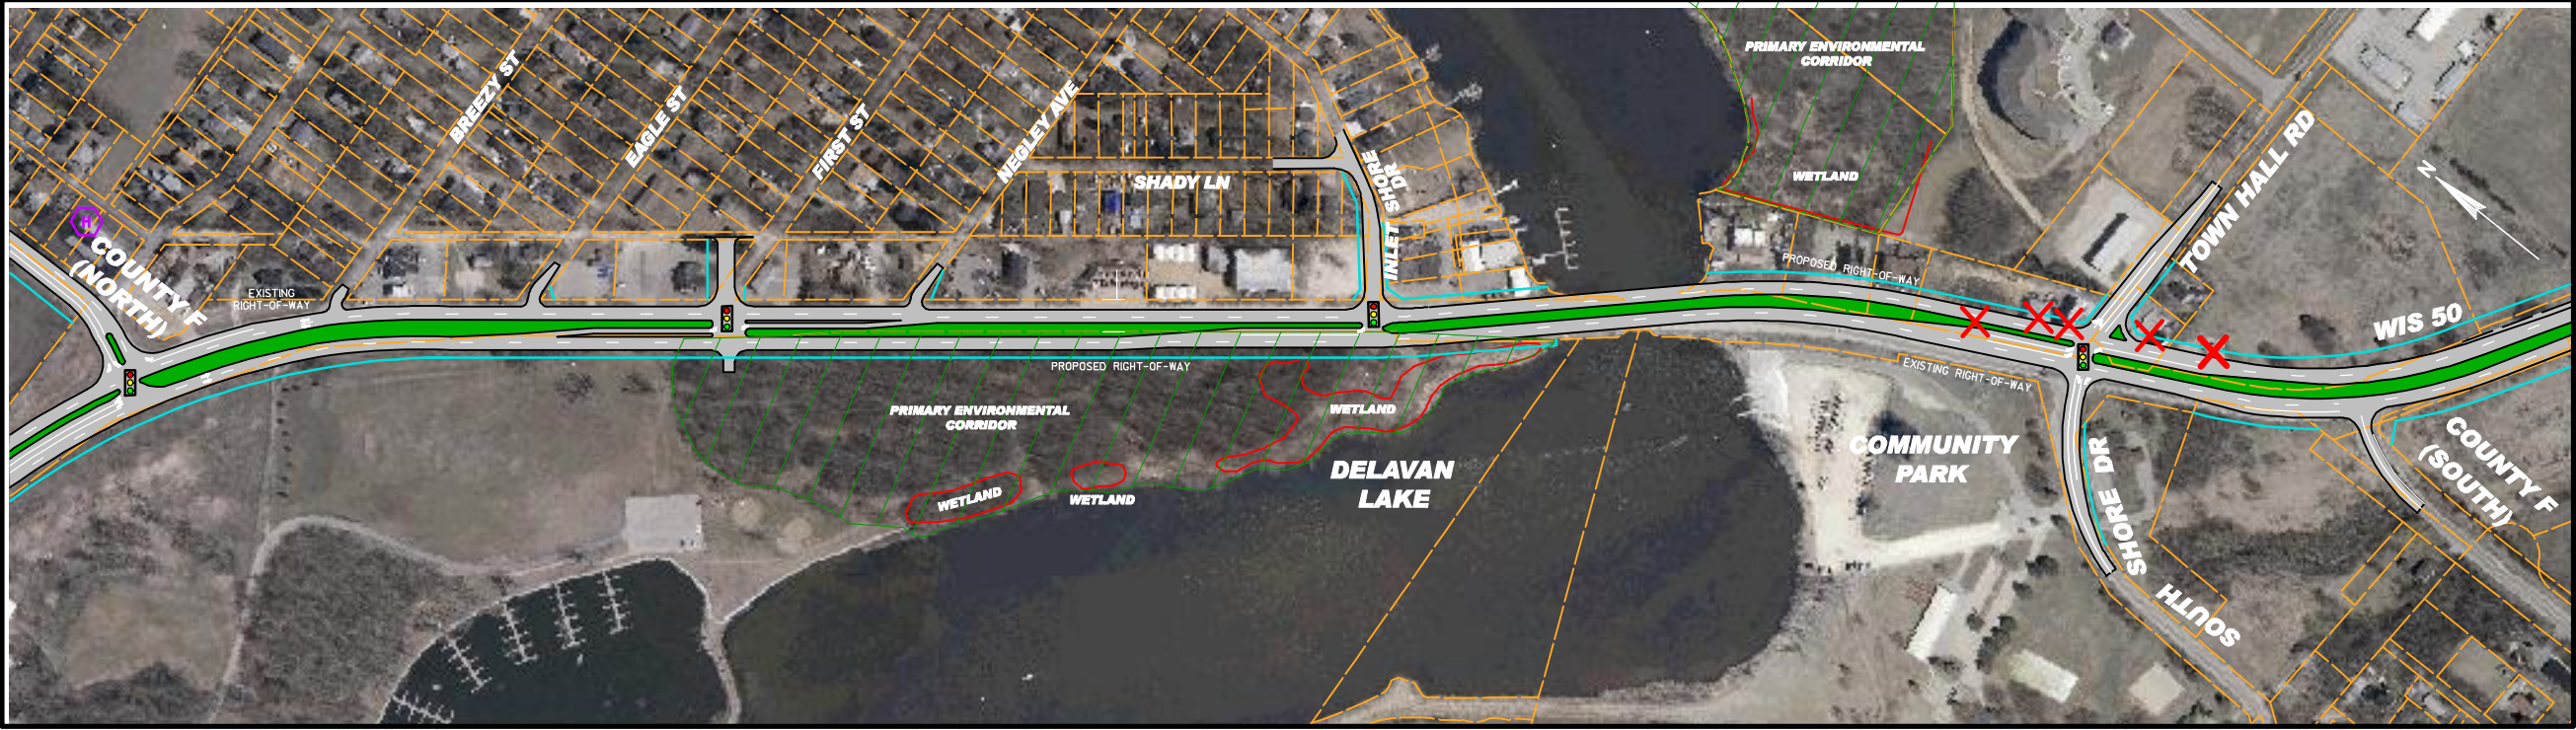

HYBRID SIGNALIZED INTERSECTION ALTERNATIVE

LEGEND

- PROPOSED RIGHT-OF-WAY
- ⬡ POTENTIALLY HISTORIC PROPERTY
- ✕ BUILDING IMPACTED

SCALE, FEET 0 100 200



HYBRID ROUNDBOUT ALTERNATIVE

LEGEND

- PROPOSED RIGHT-OF-WAY
- ⬡ POTENTIALLY HISTORIC PROPERTY
- ✕ BUILDING IMPACTED

SCALE, FEET 0 100 200